
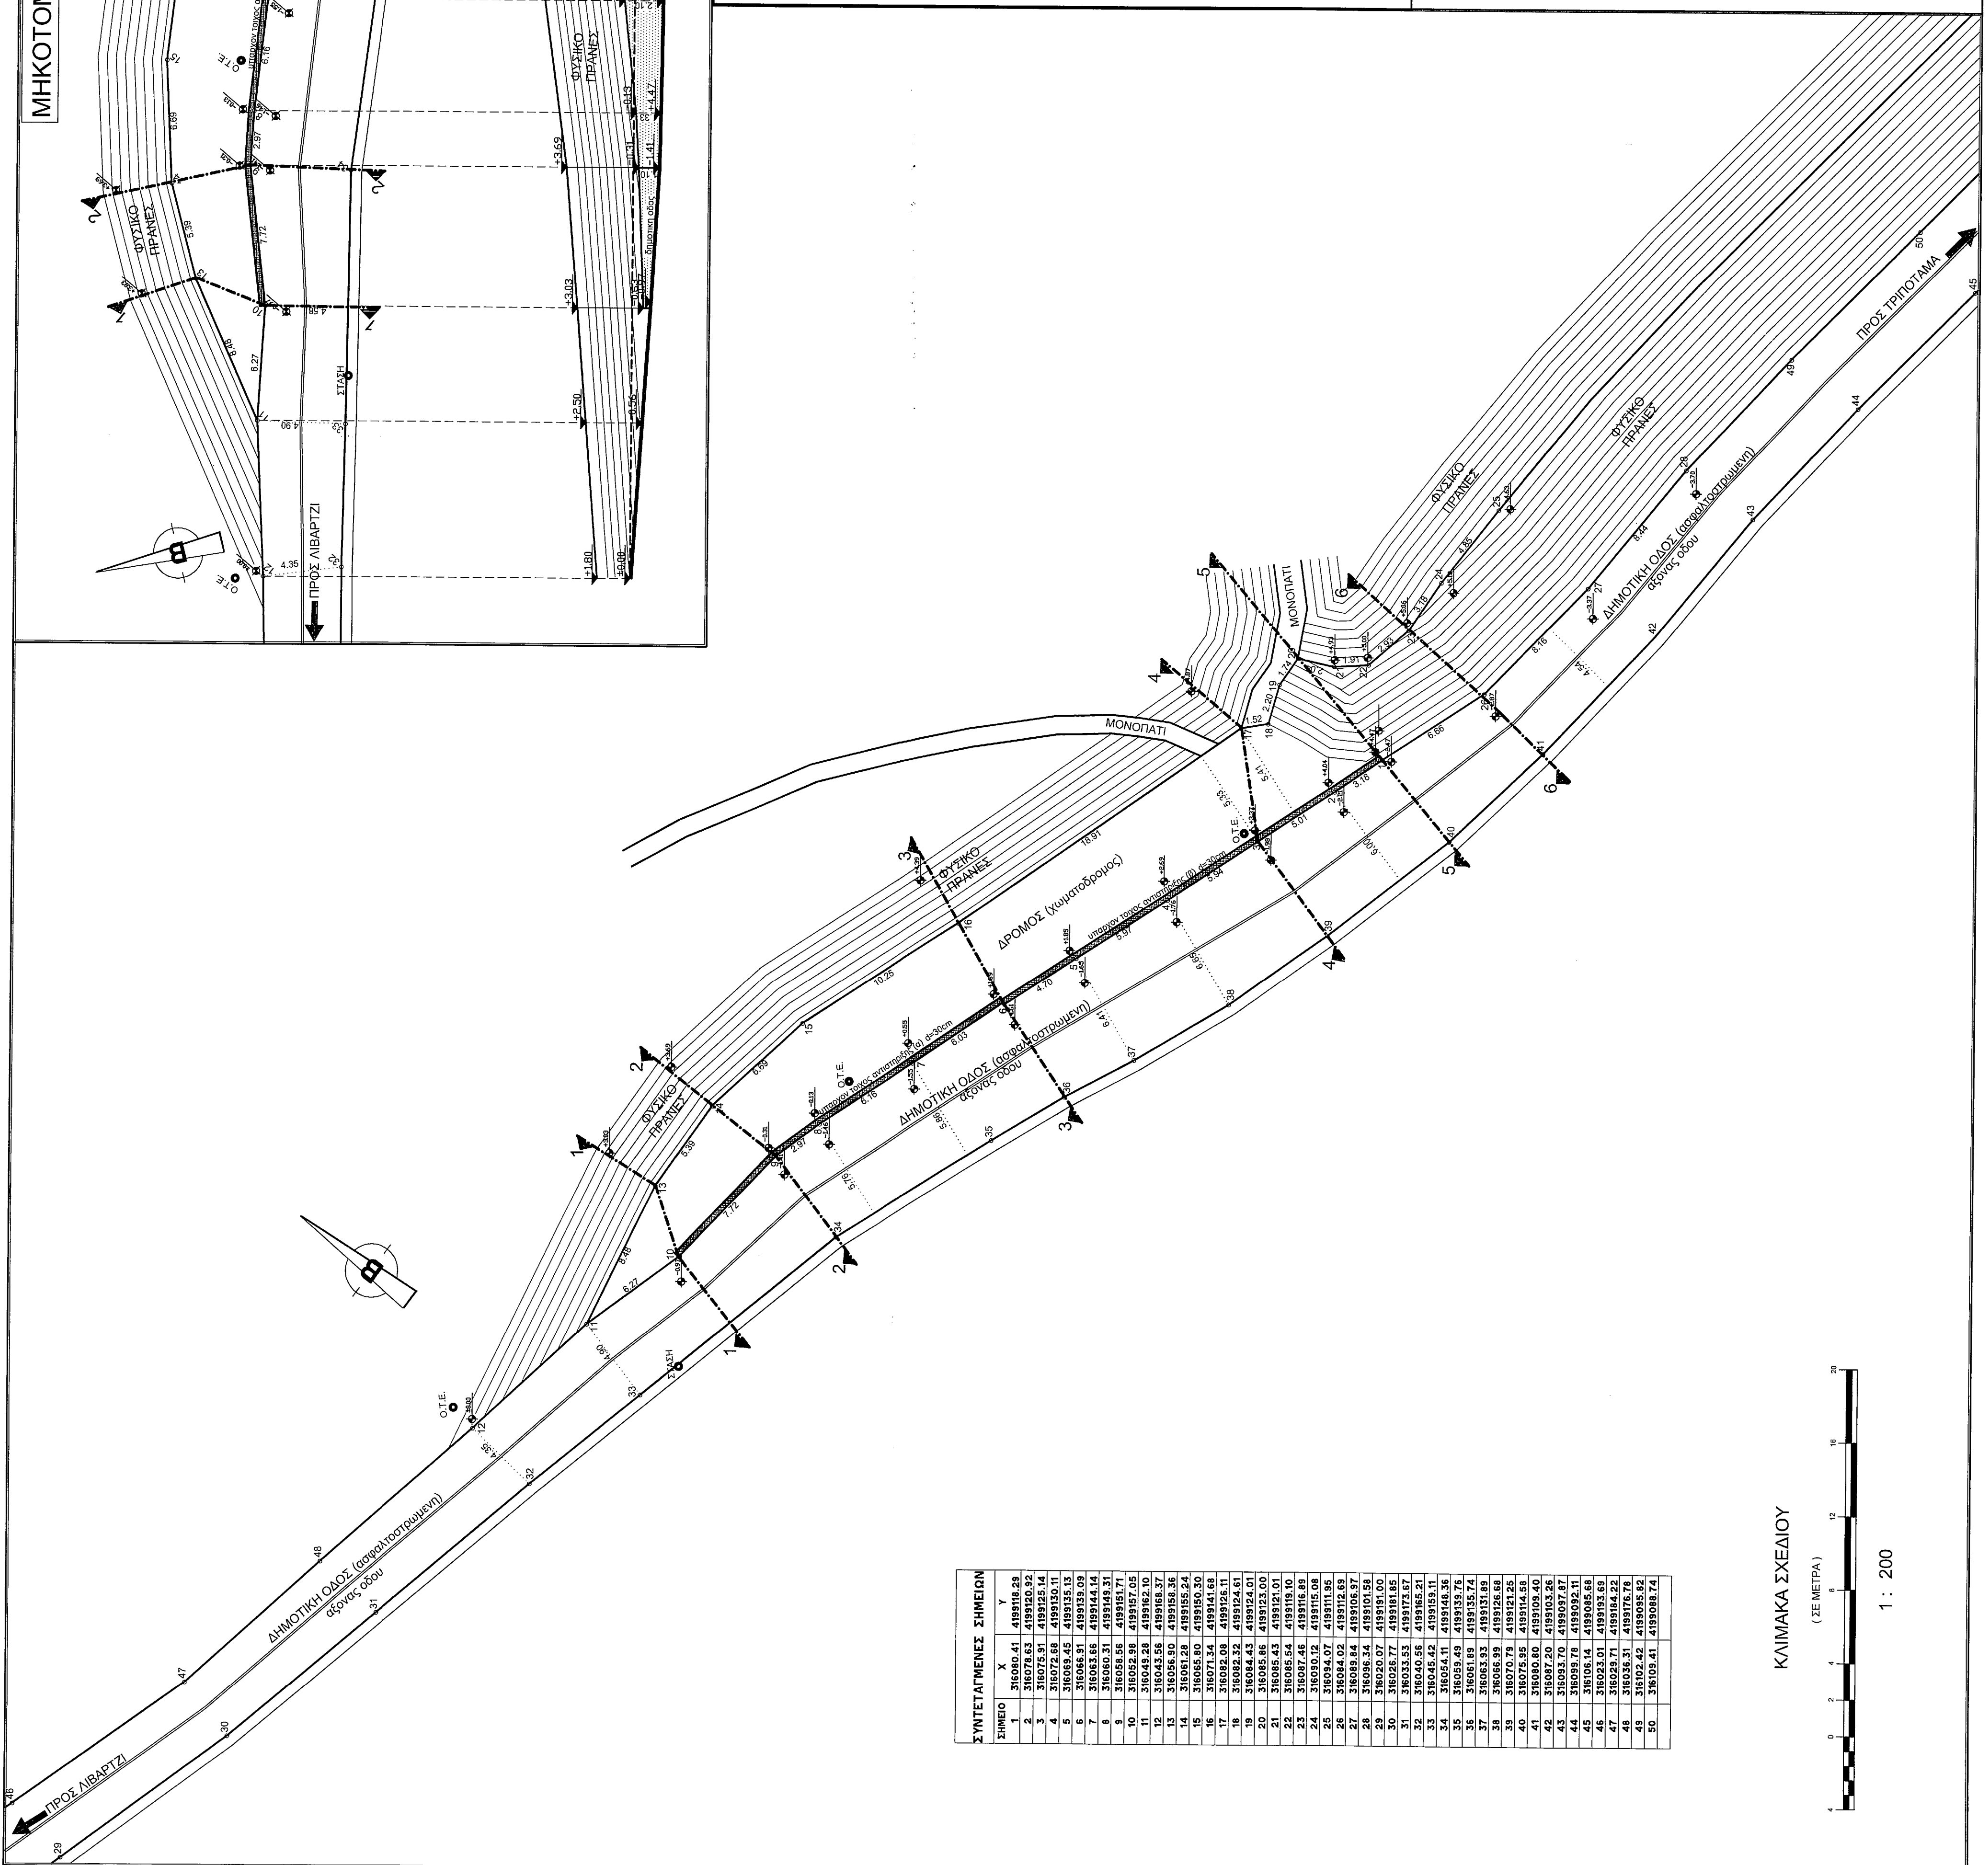
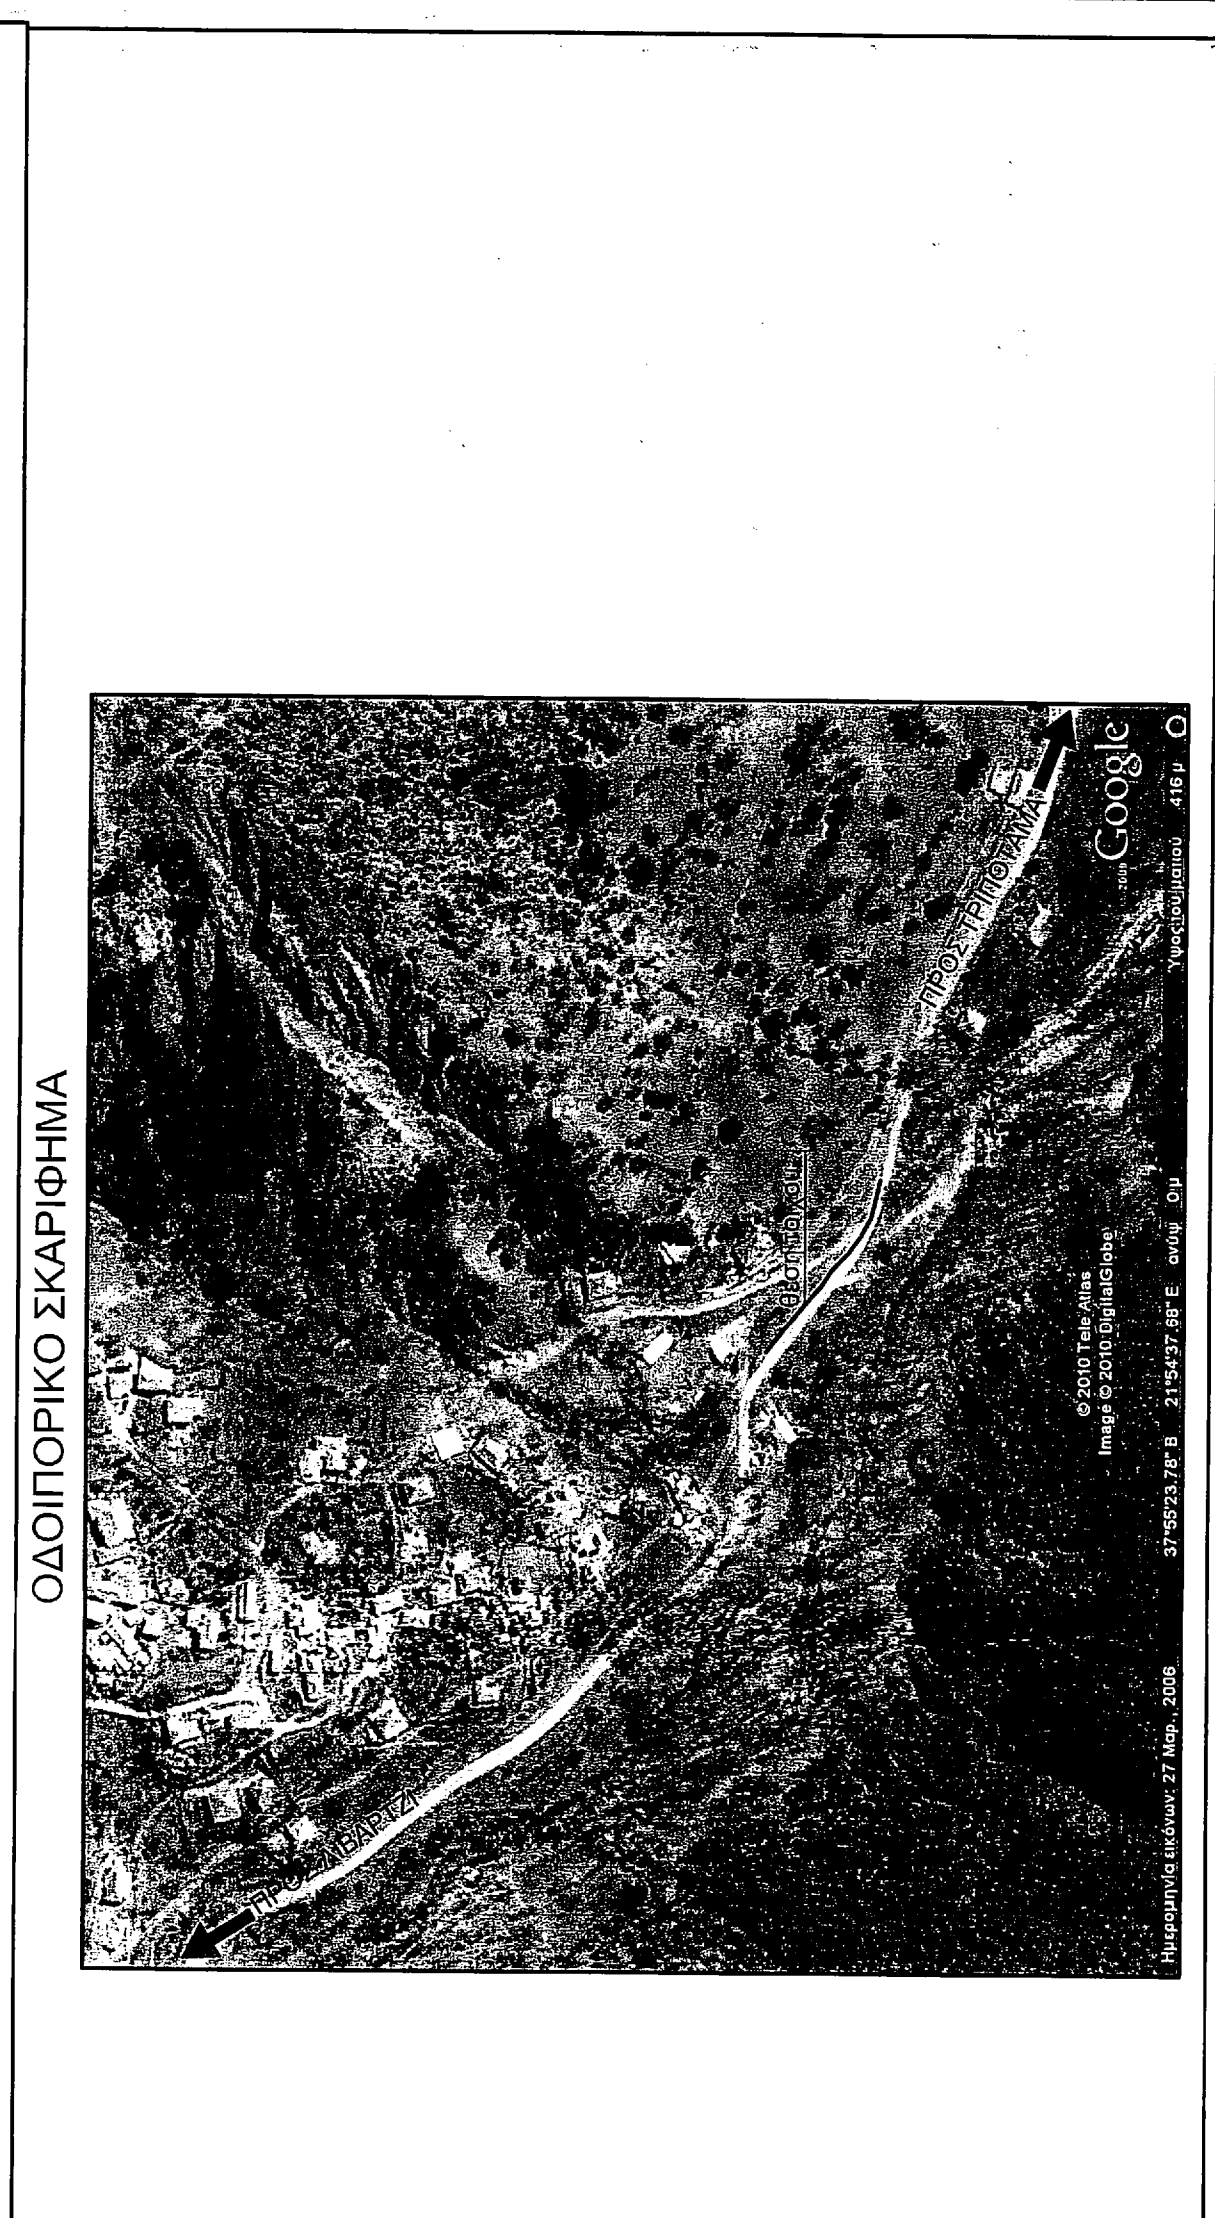
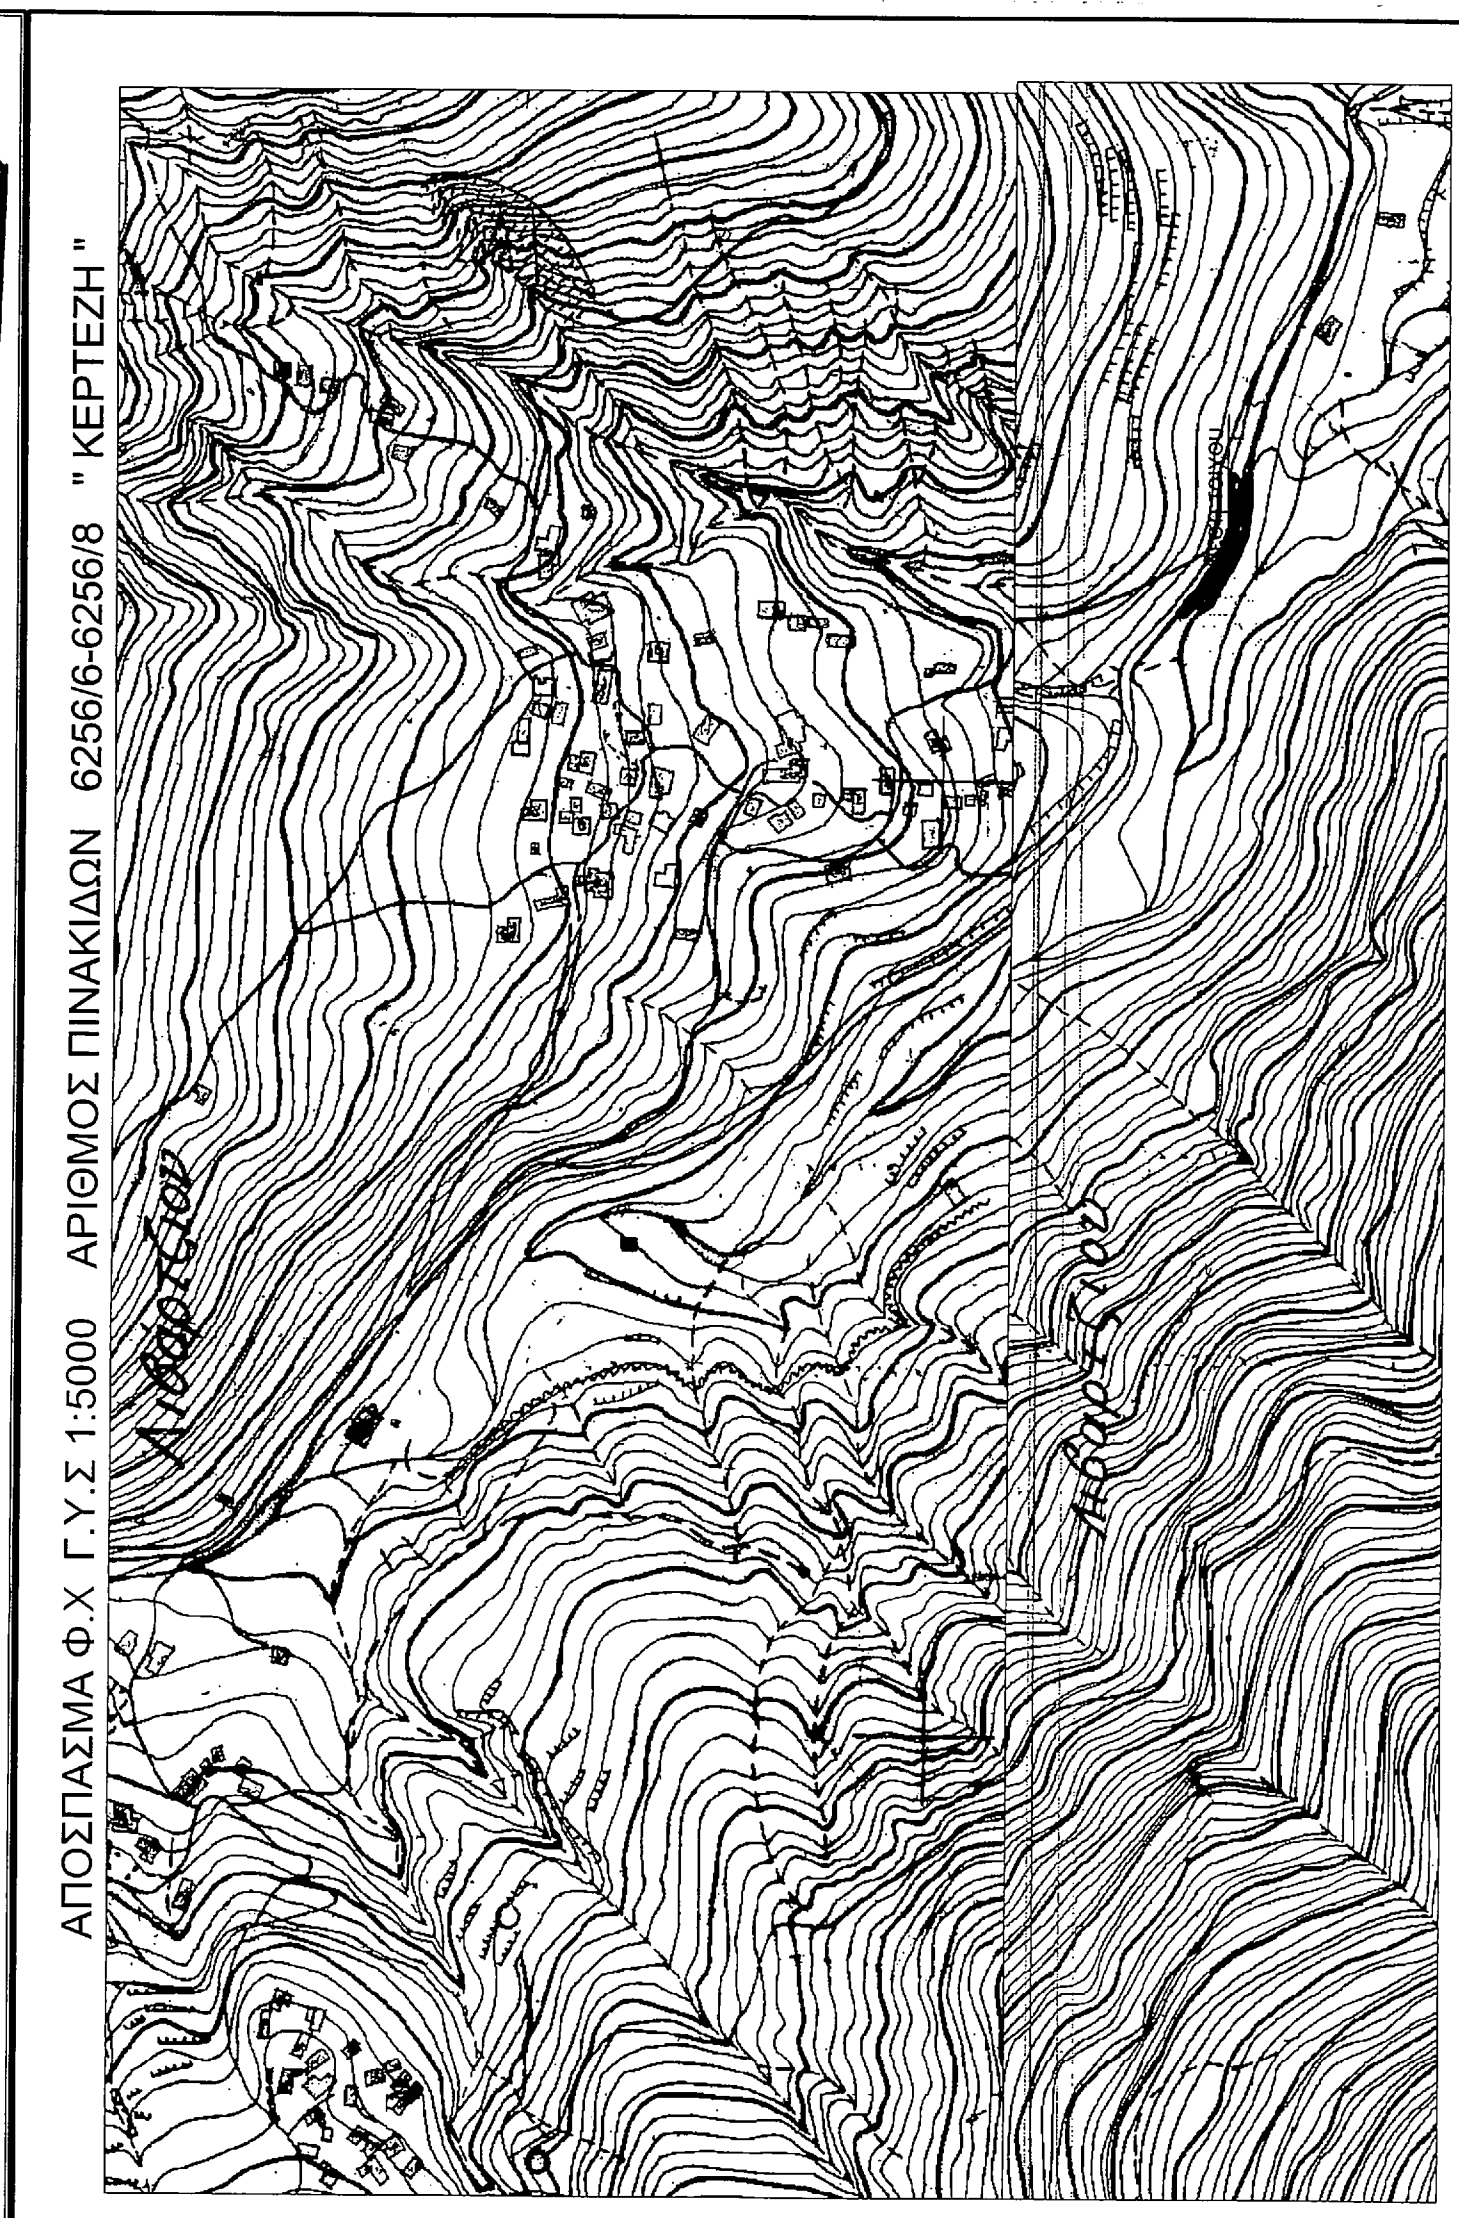


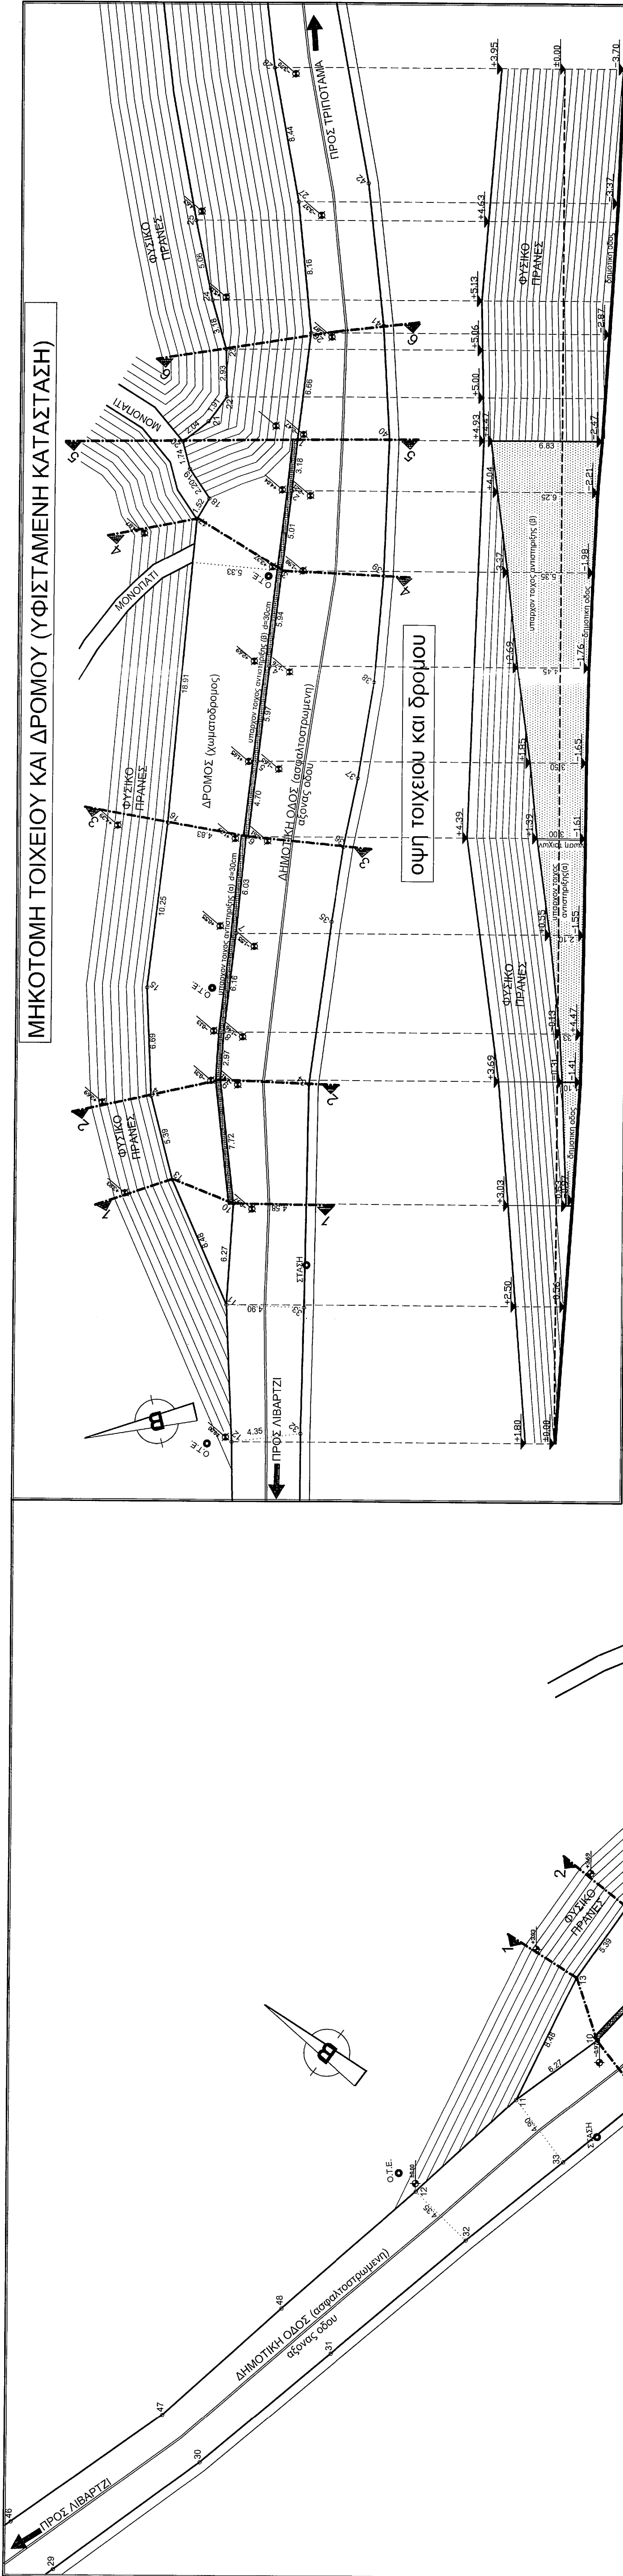

ΣΥΝΤΕΤΑΓΜΕΝΕΣ ΣΗΜΕΙΩΝ		
ΣΗΜΕΙΟ	X	Y
